
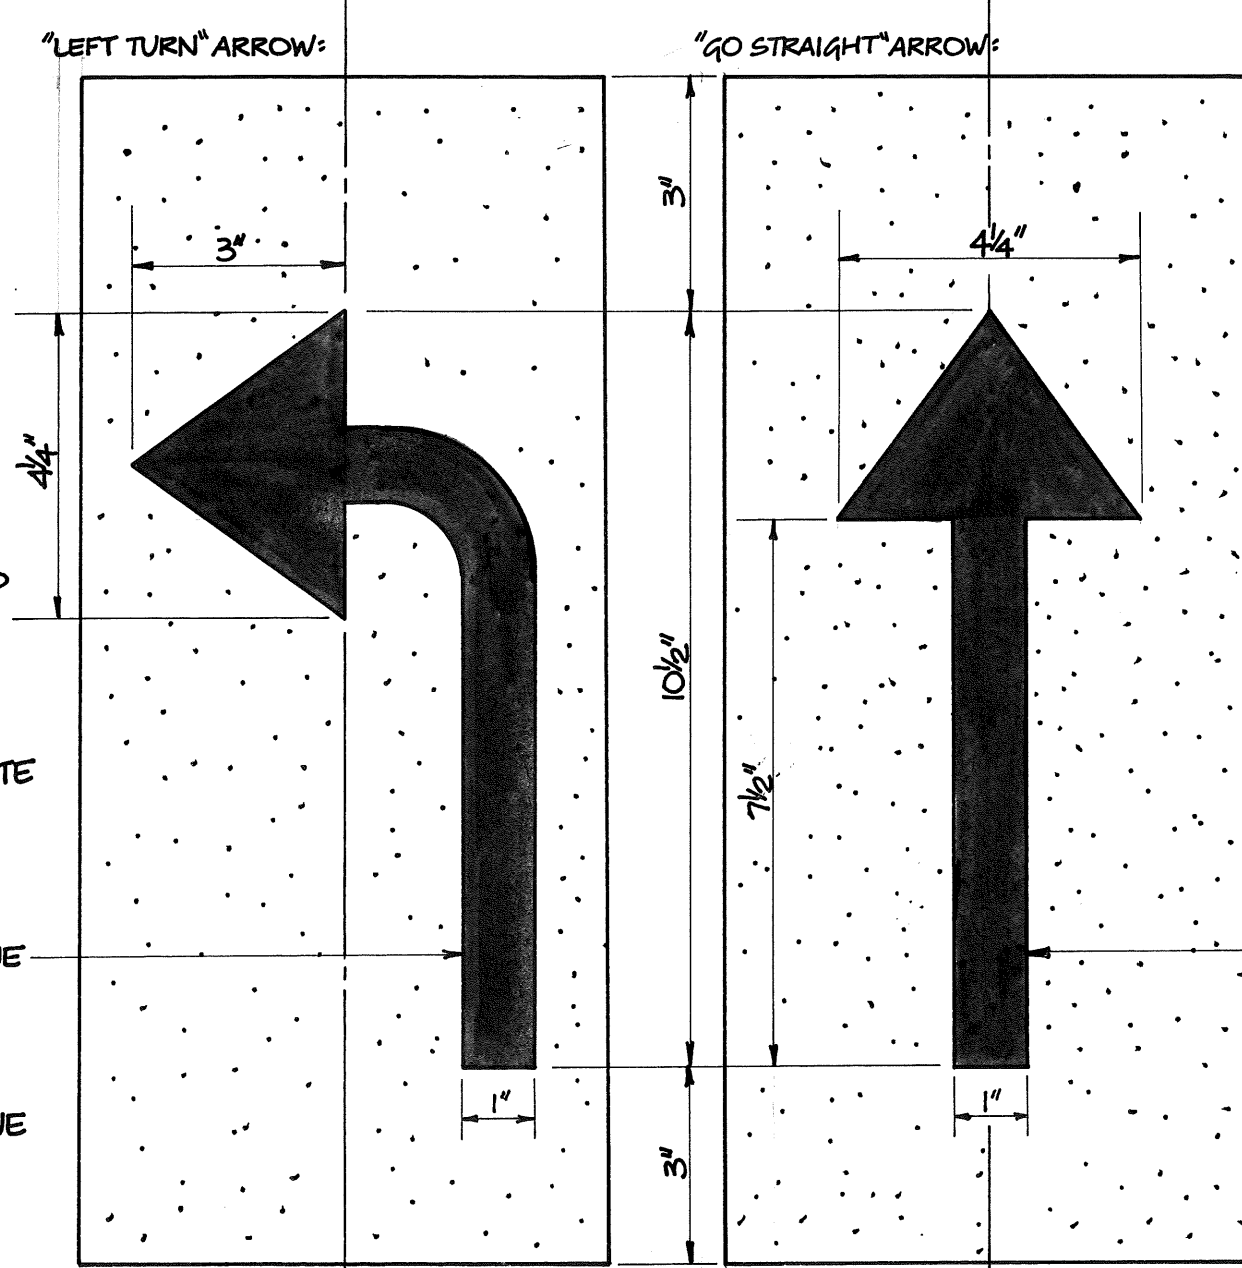


FRONT FACE

(NOTE: THIS FACE IS PARALLEL WITH EDGE OF PAVEMENT)

OTHER DIMENSIONS:


OVERALL LENGTH OF CONCRETE MARKER: 84" (7'-0")
 TYPICAL DIMENSION BELOW "NOTCH": 36" (3'-0")
 TYPICAL DIMENSION FROM "NOTCH" TO "TOP": 48" (4'-0")
 [REINFORCEMENT RODS HAVE NOT BEEN SHOWN HERE]

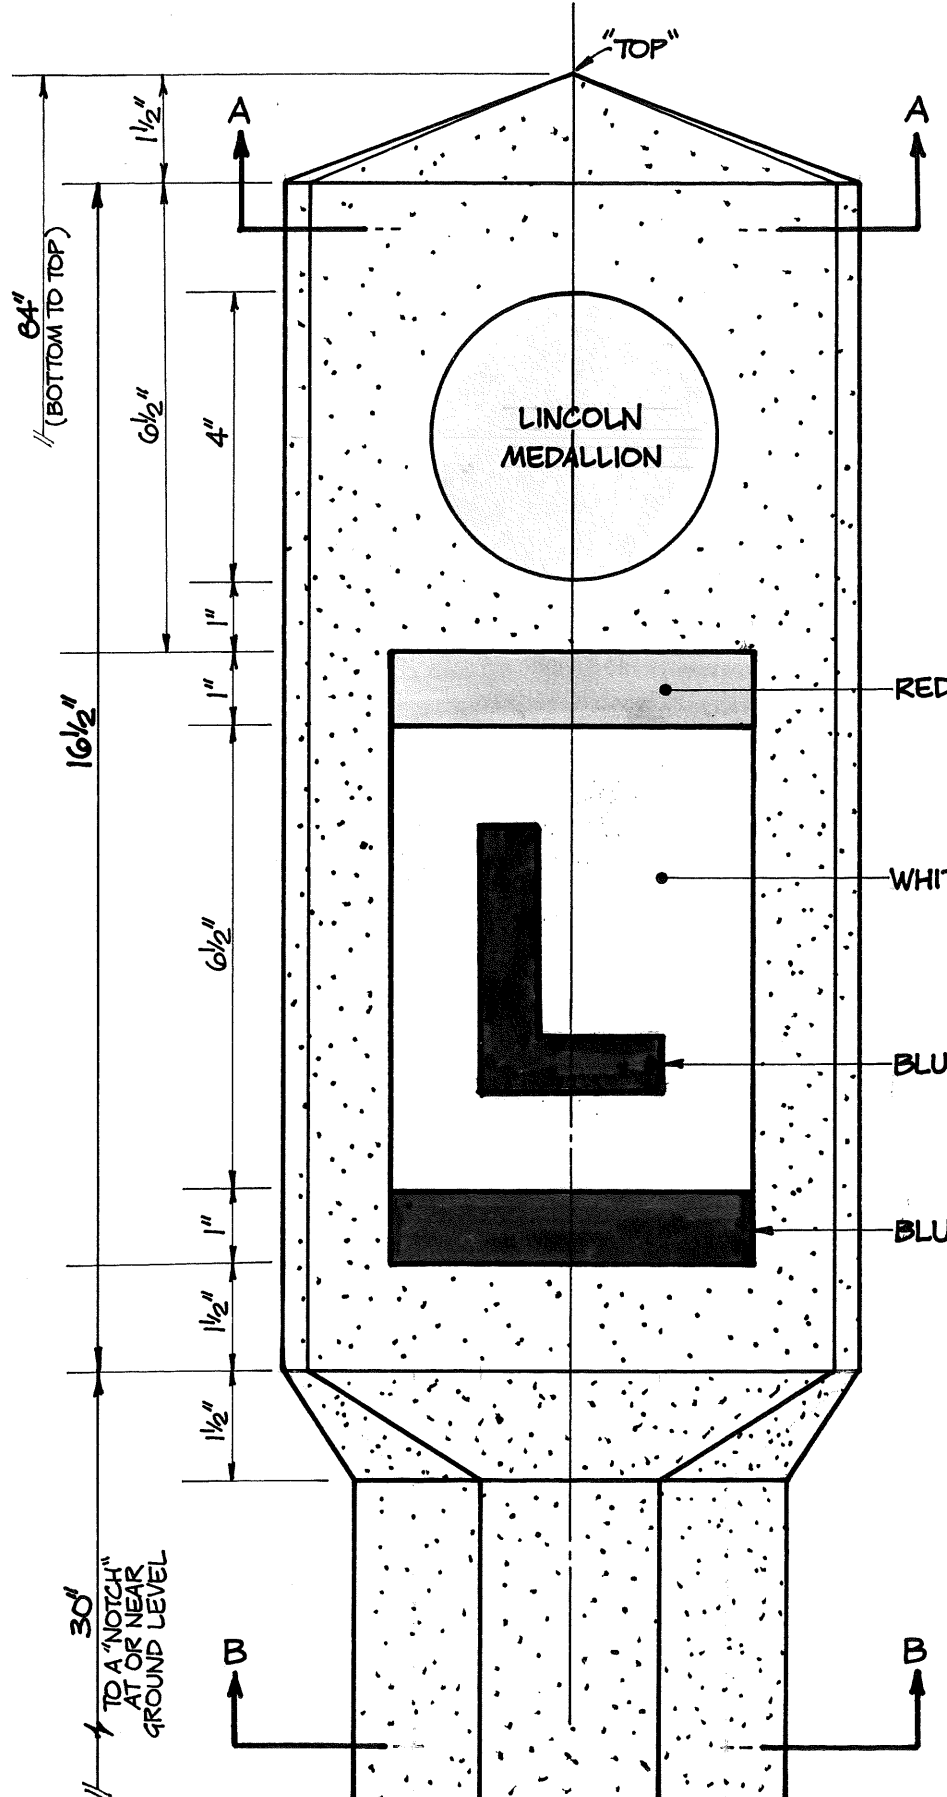

SIDE FACES


NOTE: RIGHT TURN ARROW IS A "MIRROR IMAGE" OF LEFT TURN ARROW SHOWN HERE
 NOTE: REAR FACE IS BLANK

FOR ADDITIONAL COPIES, CONTACT:
 MICHAEL G. BUETTNER
 1018 CHANDLER DR.
 LIMA, OHIO 45805

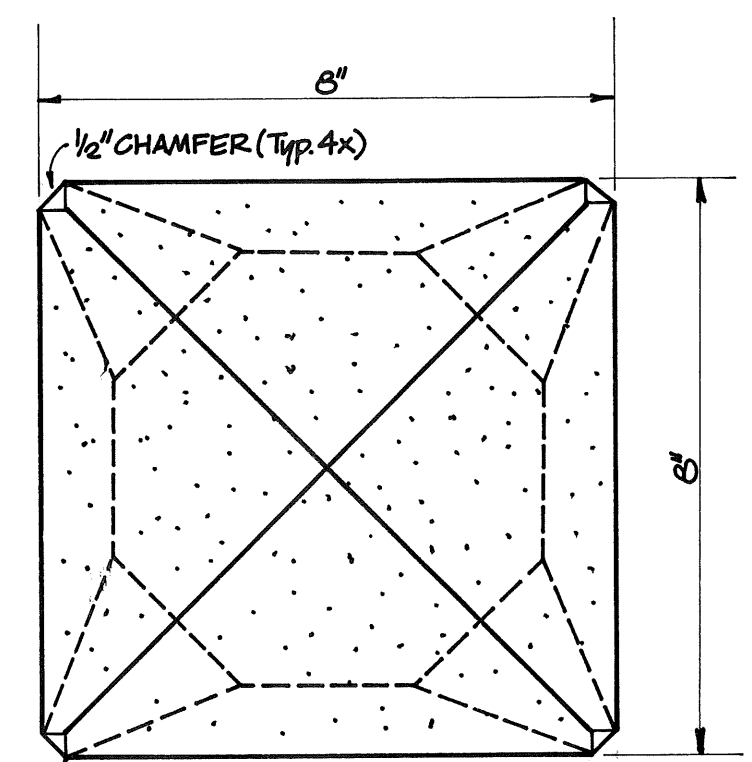

SECTION A-A

NOTE: ROUNDING OF CORNERS TYP'LY NOT SHOWN

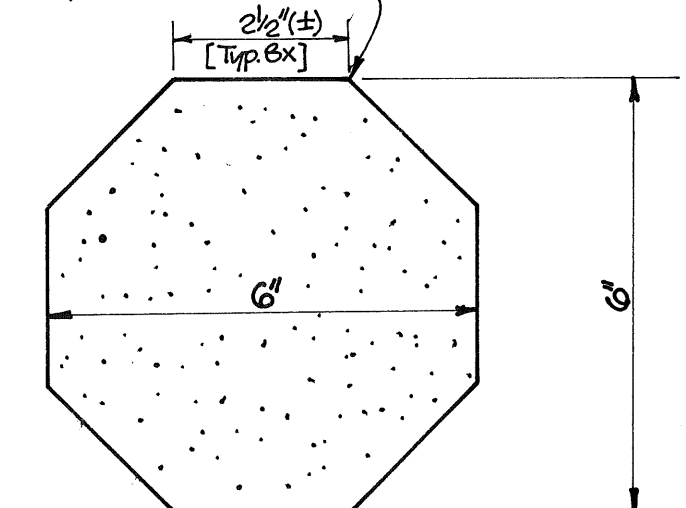

SECTION B-B

**1928 LINCOLN HIGHWAY CONCRETE MARKER
 TYPICAL DIMENSIONS**

SCALE: 3/8" = 1"	APPROVED BY	DRAWN BY MGB
DATE: APR. 15, 1995		
		DRAWING NUMBER LH-3